



APPROVED FOR ADVERTISING DEPARTMENT OF FINANCE & ADMINISTRATIVE SERVICES SEATTLE, WASHINGTON 20

PURCHASING & CONTRACTING SERVICES DIRECTOR

INITIALS AND DATE NAME OR INITIALS AND DATE DESIGNED JMGE DES. #### HECKED SBS PROJ. MGR. ### RECEIVED #### DRAWN JMGE CHECKED SBS REVISED AS BUILT ####. ALL WORK SHALL BE DONE IN ACCORDANCE WITH THE CITY OF SEATTLE STANDARD PLANS AND SPECIFICATIONS AND OTHER DOCUMENTS CALLED FOR IN SECTION 0-02.3 OF THE PROJECT MANUA

Seattle Department of Transportation FUND: INSPECTOR'S BOOK SCALE: AS NOTED

SCALE: 1" = 10'

2012 SDOT SPOT IMPROVEMENTS PROJECT


S DAKOTA STREET TS5392C R/W TS5392C со VAULT PLAN NO. #### SHEET 1 OF 2

SIDEWALK WIDENING

NOTIFICATION IS REQUIRED.

DAVID EVANS AND ASSOCIATES INC. 415 - 118th Avenue SE Bellevue Washington 98005-3518 Phone: 425.519.6500

SCALE: 1" = 10'

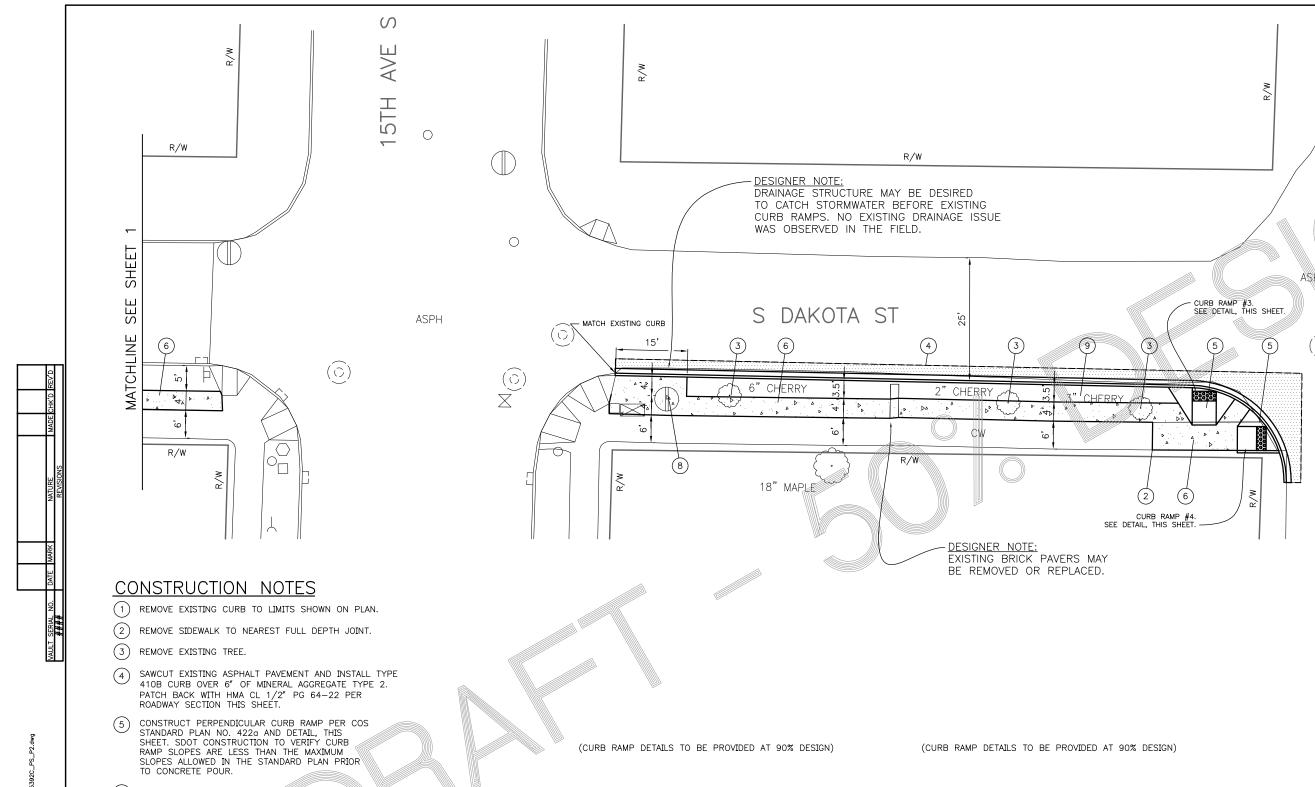

6 CONSTRUCT SIDEWALK PER COS STANDARD PLAN

(7) ADJUST WATER METER BOX TO FINISHED GRADE.

(8) ADJUST WATER MANHOLE TO FINISHED GRADE.

(9) RESTORE LANDSCAPE STRIP PER DIRECTION FROM SDOT URBAN FORESTRY.

SCALE: 1" = 10'

CURB RAMP #4 DETAIL SCALE: 1" = 10'

GENERAL NOTES

LEGEND

 \mathcal{O}

 \geqslant

eTH

1. ALL BASEMAP AND GRADING INFORMATION IS APPROXIMATE.

---- SAWCUT FULL DEPTH

---- CURB REMOVAL

2. SDOT CONSTRUCTION TO FIELD VERIFY LAYOUT OF PROPOSED IMPROVEMENTS AND NOTIFY ENGINEER OF ANY CONFLICTS OR DISCREPANCIES PRIOR TO CONSTRUCTION.

HMA PG 64-22 PAVEMENT AREA

CEMENT CONCRETE SIDEWALK

3. NOT ALL UTILITIES ARE SHOWN ON THE DRAWING. SDOT CONSTRUCTION SHALL NOTIFY THE UTILITIES FOR UNDERGROUND UTILITY LOCATIONS BEFORE THE COMMENCEMENT OF ANY EXCAVATION. ADVANCE NOTIFICATION IS REQUIRED.

> SIDEWALK WIDENING S DAKOTA STREET



50% REVIEW NOT FOR CONSTRUCTION 07/17/2012

APPROVED FOR ADVERTISING

INITIALS AND DATE NAME OR INITIALS AND DATE EVIEWED: DESIGNED JMGE DES. #### HECKED SBS PROJ. MGR. #### DRAWN JMGE CHECKED SBS ECEIVED #### REVISED AS BUILT ####. ALL WORK SHALL BE DONE IN ACCORDANCE WITH THE CITY OF SEATTLE STANDARD PLANS AND SPECIFICATIONS AND OTHER DOCUMENTS CALLED FOR IN SECTION 0-02.3 OF THE PROJECT MANUA



2012 SDOT SPOT IMPROVEMENTS PROJECT

TS5392C TS5392C со VAULT PLAN NO ####

DEPARTMENT OF FINANCE & ADMINISTRATIVE SERVICES SEATTLE, WASHINGTON 20

PURCHASING & CONTRACTING SERVICES DIRECTOR

SHEET 2 OF 2